


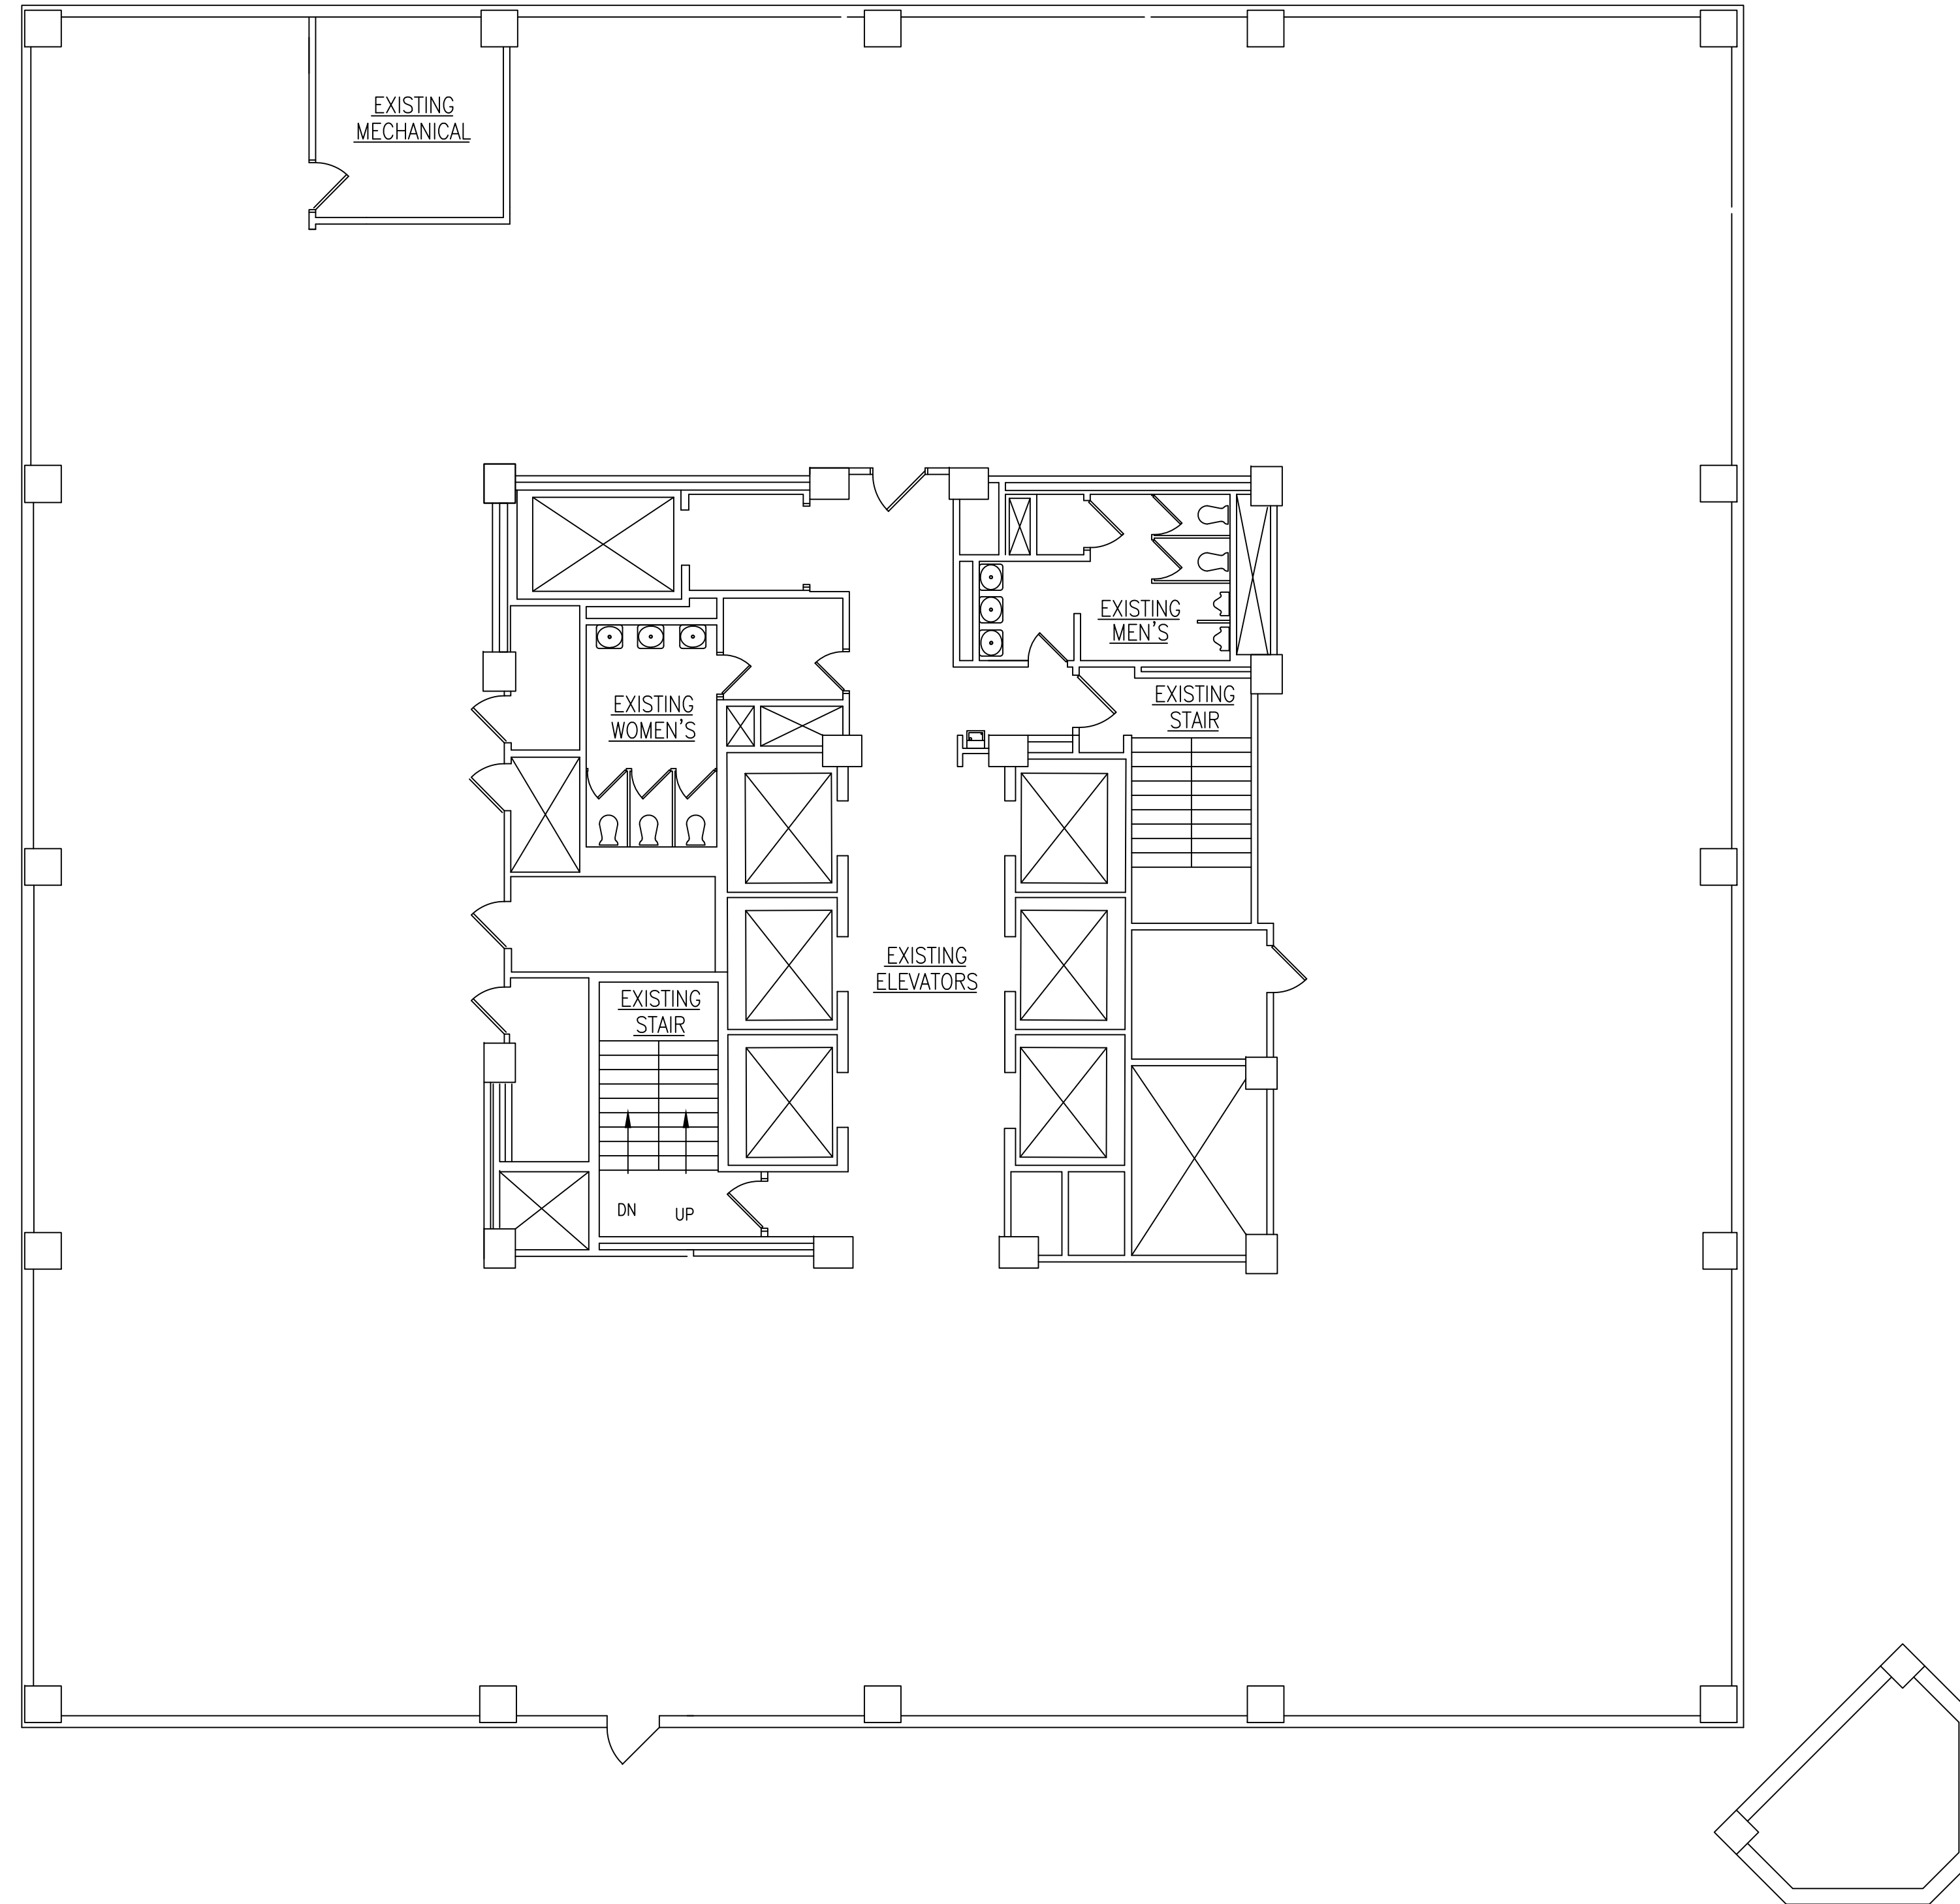

SECOND FLOOR PLAN - 200 FIRST FEDERAL
SCALE: 3/32" = 1'-0"

APPROVED: TENANT _____ DATE: _____

LANDLORD: _____ DATE: _____



THIRD FLOOR PLAN - 200 FIRST FEDERAL
 SCALE: 1/8" = 1'-0"

APPROVED: TENANT _____ DATE: _____

LANDLORD: _____ DATE: _____